

01A

ADVANCED WARNING

ACCESS TO ROAD AHEAD CLOSED ON ____ TO ____ FOR ____ DAY(S)

FROM ____ TO ____

P7105

750mm

01

ROAD CLOSED

02

03

Diversion ENDS

04

Diverted traffic

05

Diverted traffic

06

Diverted traffic

07

Diversion

08

Diversion

09

Diversion

10

ROAD AHEAD CLOSED

11

Diverted traffic

12

Diverted traffic

13


Diverted traffic

14

Diverted traffic

15

No Through Route

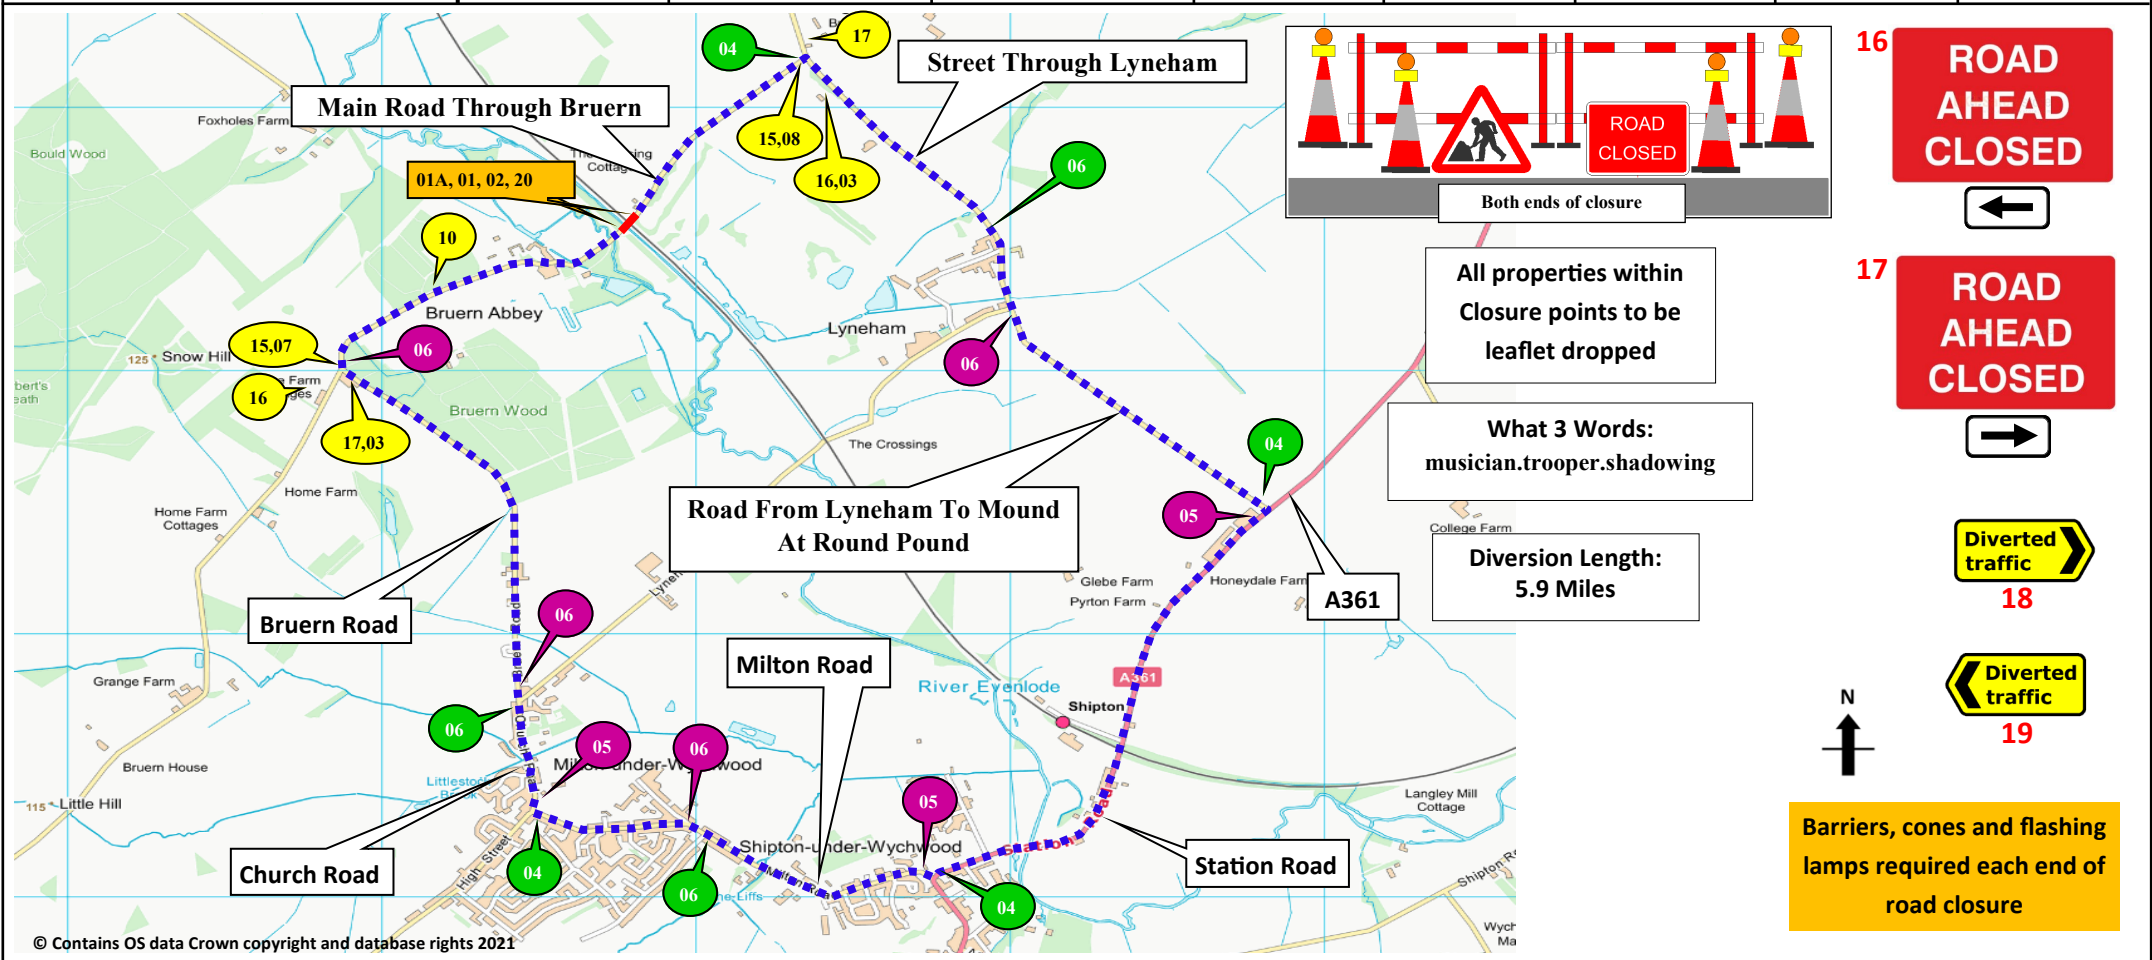

SUNBELT RENTALS

Sunbelt Rentals UK (Traffic Management)

Kemble Airfield Enterprise Park

Cirencester Road

Kemble

GL7 6BQ

03700 500 792

0845 004 7105

Note

1. All equipment shall be approved and shall comply with the Department Of Transport specification MCE0111. This drawing does not show the normal road works signage that will be required as per Chapter 8.

2. All signs to be in accordance with TSRGD 2016 and to minimum class retroreflective.

3. Minimum height of lettering to be 60mm and sign boards to be 1000mm (750mm where appropriate).

This drawing is protected by copyright and the information contained therein is confidential.

This drawing may not be copied and the information therein may not be used, or disclosed to a third party, wholly or in part with the written permission of Sunbelt Rentals UK (Traffic Management).

CROWN COPYRIGHT DATA REPRODUCED BY PERMISSION OF THE CONTROLLER OF HMSO

CLIENT DETAILS		REP/DEPOT	DRAWN BY	ADDRESS
NETWORK RAIL		NB/213	NB/213	Bruern Level Crossing
DATE	SHEET No	VERSION NUMBER		Chipping Norton
26/06/2025	1 OF 1	001		OX7 6PY
AMENDED DATE	AMENDED BY	SCALE		
Xx/xx/xxxx	Xxxx-xxxx	NOT TO SCALE		
This layout is for installation by NRSWA, Lantra 12A,12B,12D qualified persons.				BUS ROUTE AFFECTED

ROAD CLOSURE

DIVERSION

CLOCKWISE DIVERSION

ANTI-CLOCKWISE DIVERSION

ROAD CLOSURE SIGN

ROAD CLOSURE LENGTH (APPROX)

120 M

ROAD CLOSURE WIDTH (APPROX)

4.6 M

Contract Number

213-S017621